
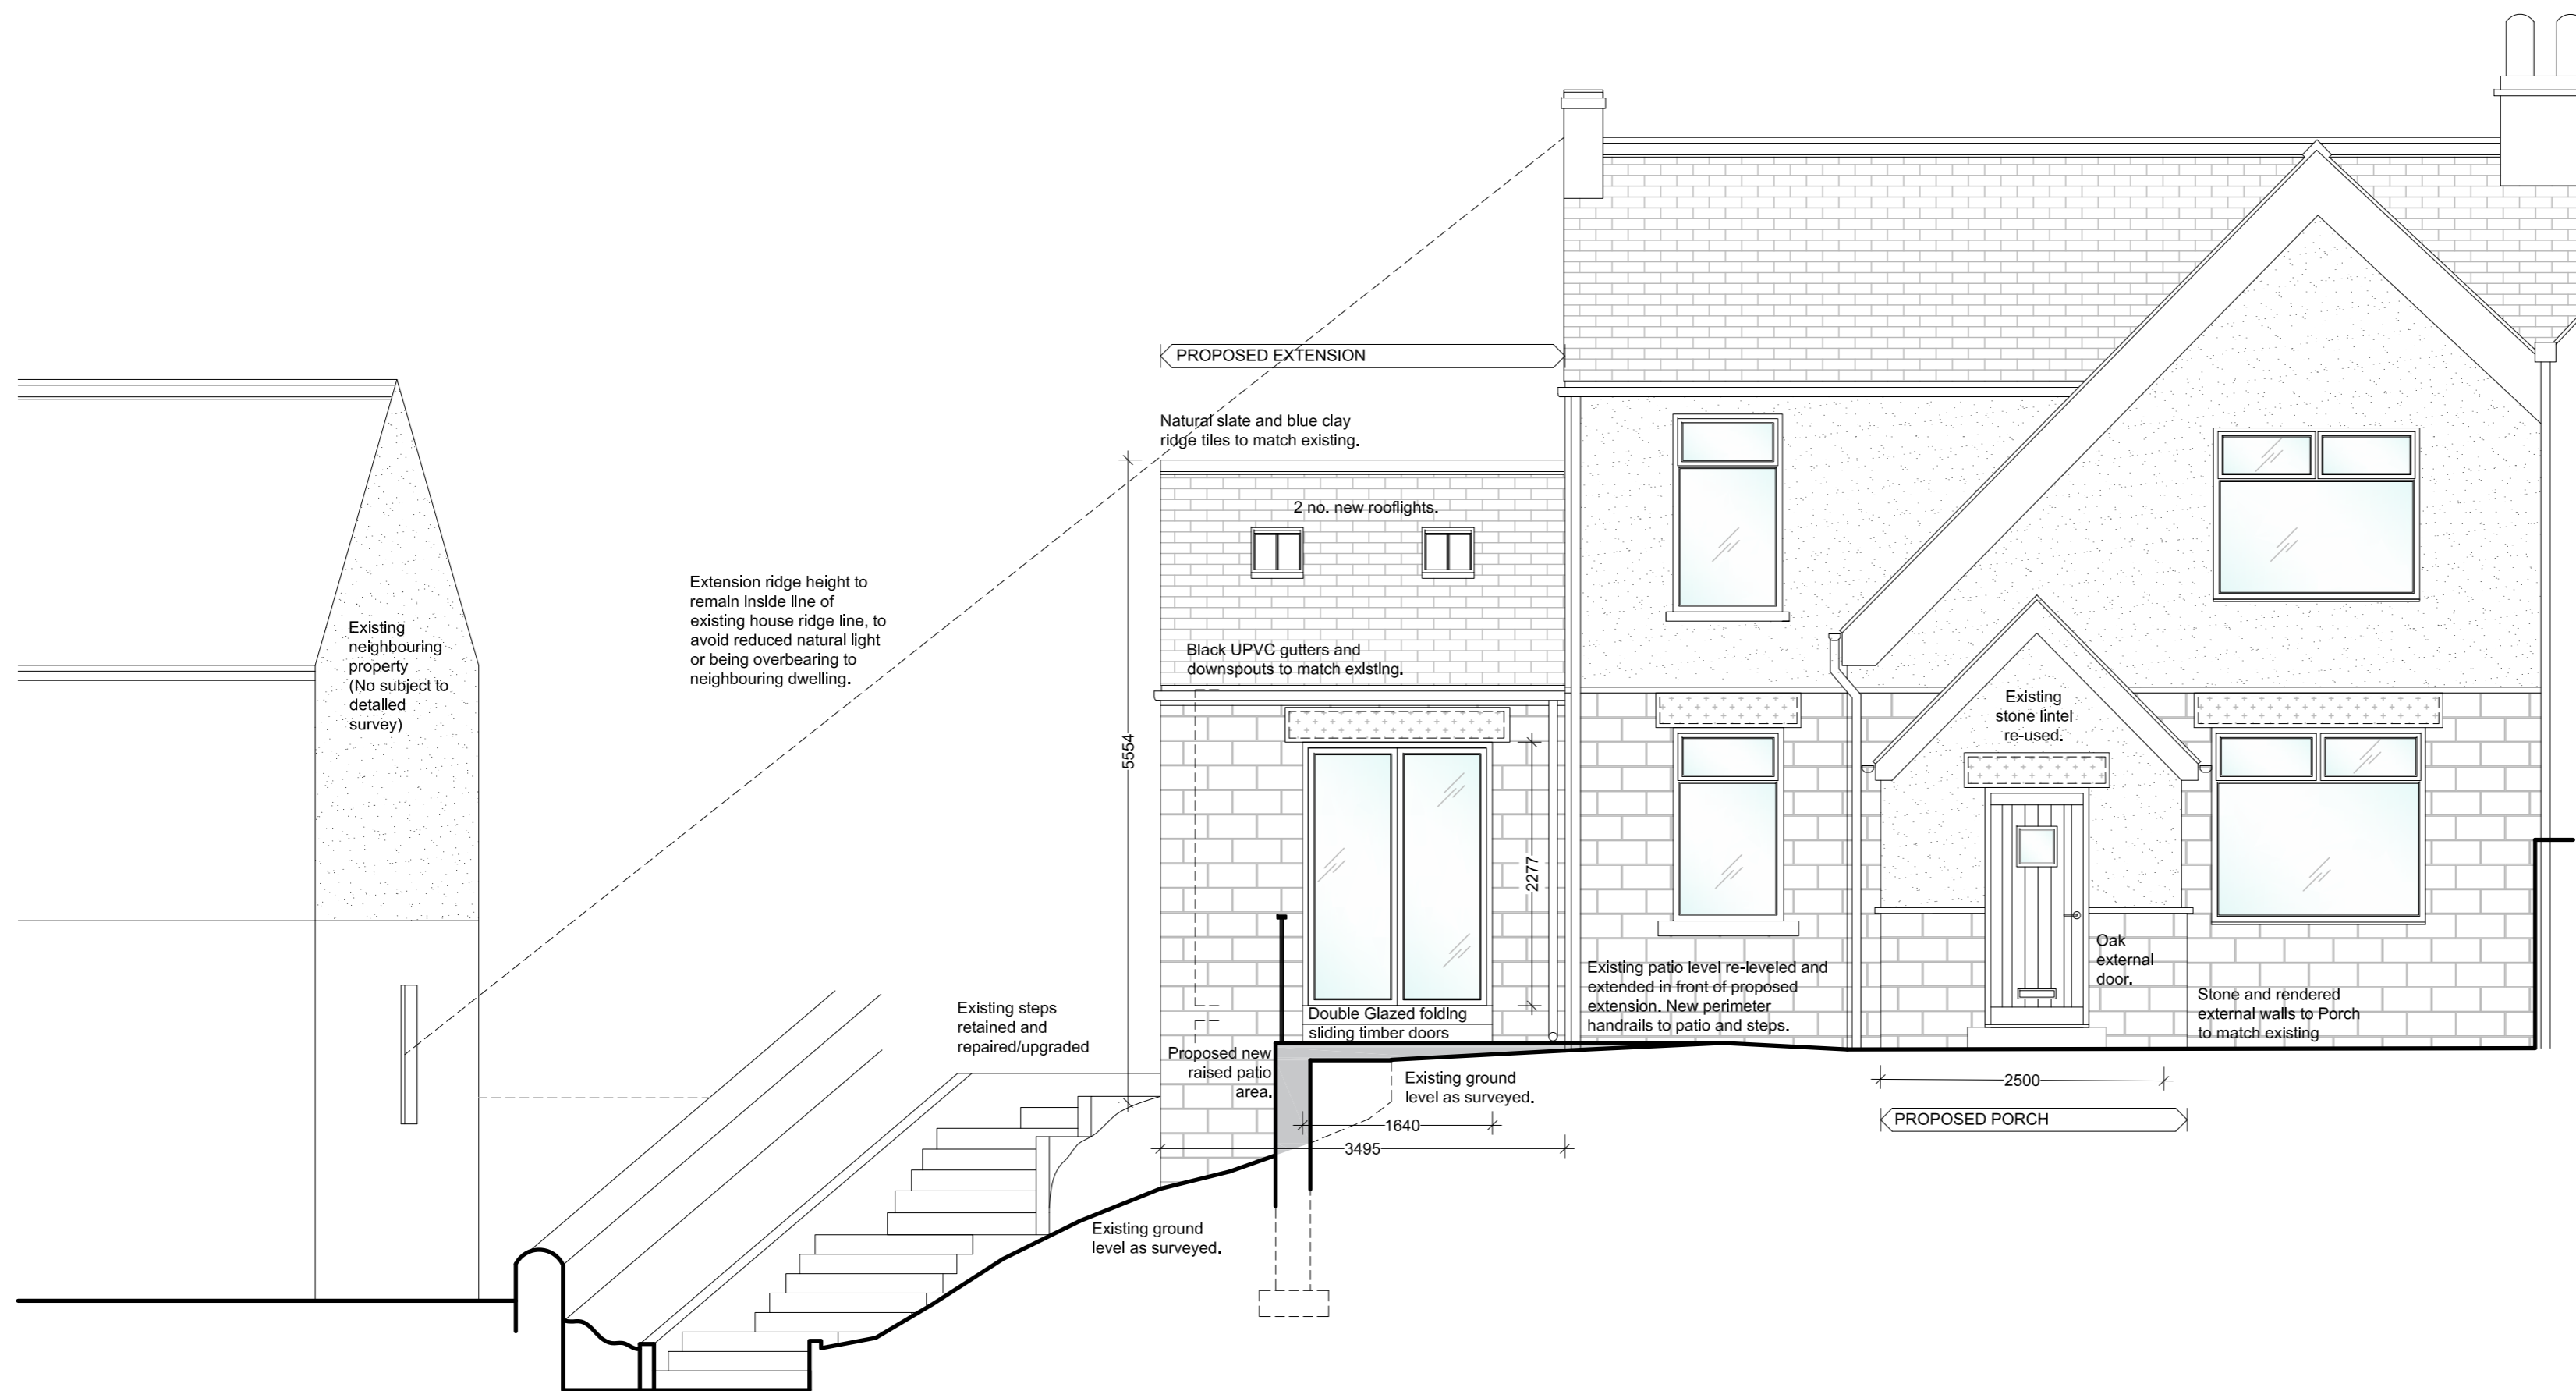


No dimensions are to be scaled from this drawing; all dimensions and sizes to be verified on site.


No structural information is to be taken from these drawings - refer to Structural Engineer's drawings.

Rev:	Description:	Date:
A	Revised for Planning	Dec '17
B	Reduced Scope Proposals	Feb '18
C	Amended Annotations	Feb '18
D	Revised for Re-submission to Planning	Apr '18
E	Revised for Re-submission to Planning	Jun '18

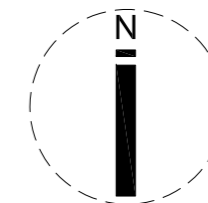

Proposed Front Elevation

(Scale 1:50)

 

**TCA** Tom Crooks Architecture Ltd.  
7 Moorland Road, Hathersage,  
Hope Valley, Derbyshire, S32 1BH

T: 01433 440 466    E: info@tomcrooksarchitecture.co.uk

**Client:**

Mr. & Mrs. R. Williams

**Job Title:**

Proposed Alterations & Extension to 1 The Gables, The Nook, Eyam, Hope Valley, S32 5AB

**Drawing Title:**

Proposed Front and Side Elevations

Scale: 1:50 @ A2    Drawn By: TJC    Date: Oct 2017

Job No: ETN01    Drawing No: P/04    Revision No: E